




1 WINDOW HEAD  
SCALE: 1" = 1'-0"

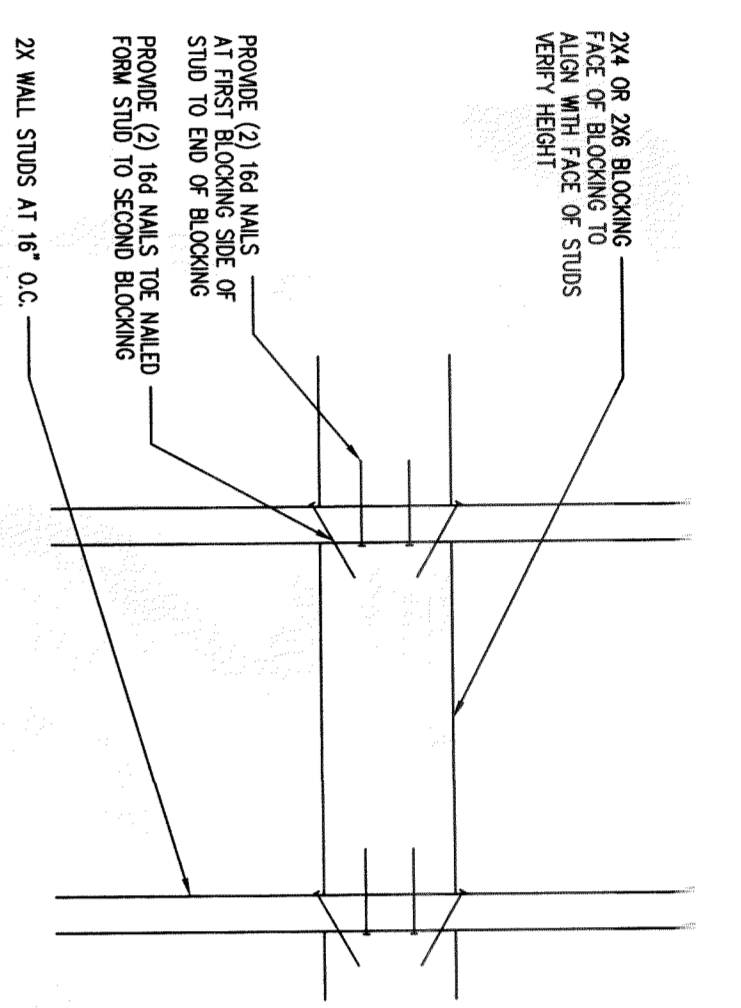


2 BLOCKING DETAIL  
SCALE: 1" = 1'-0"

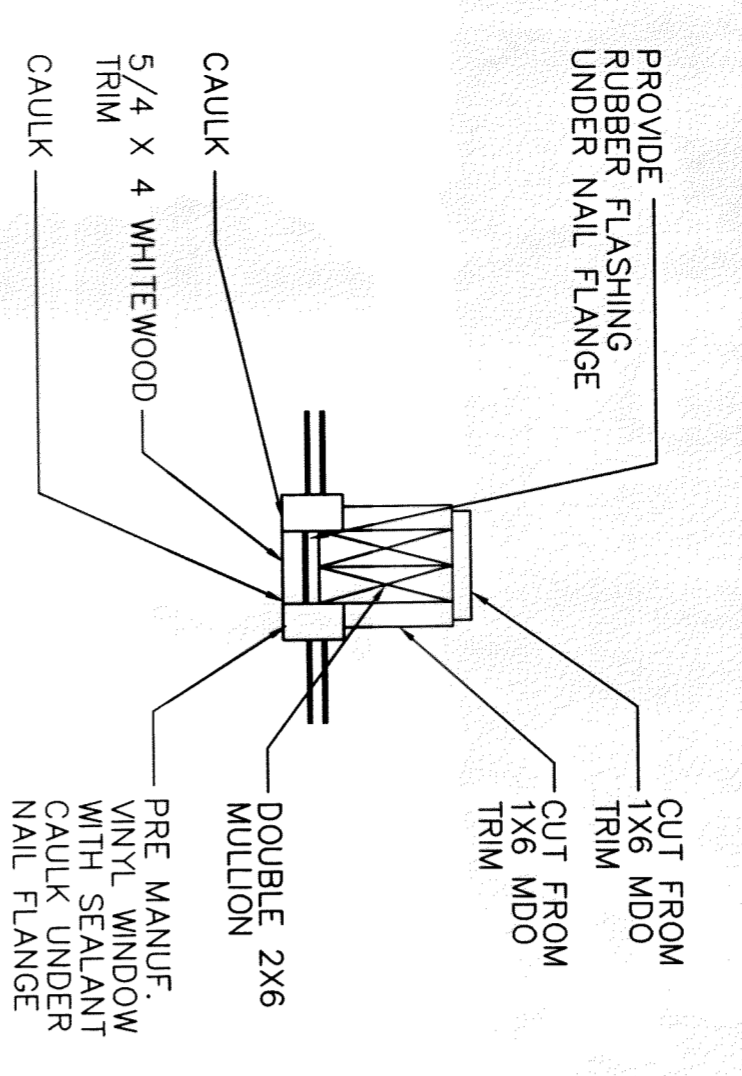


3 WINDOW MULLION  
SCALE: 1" = 1'-0"

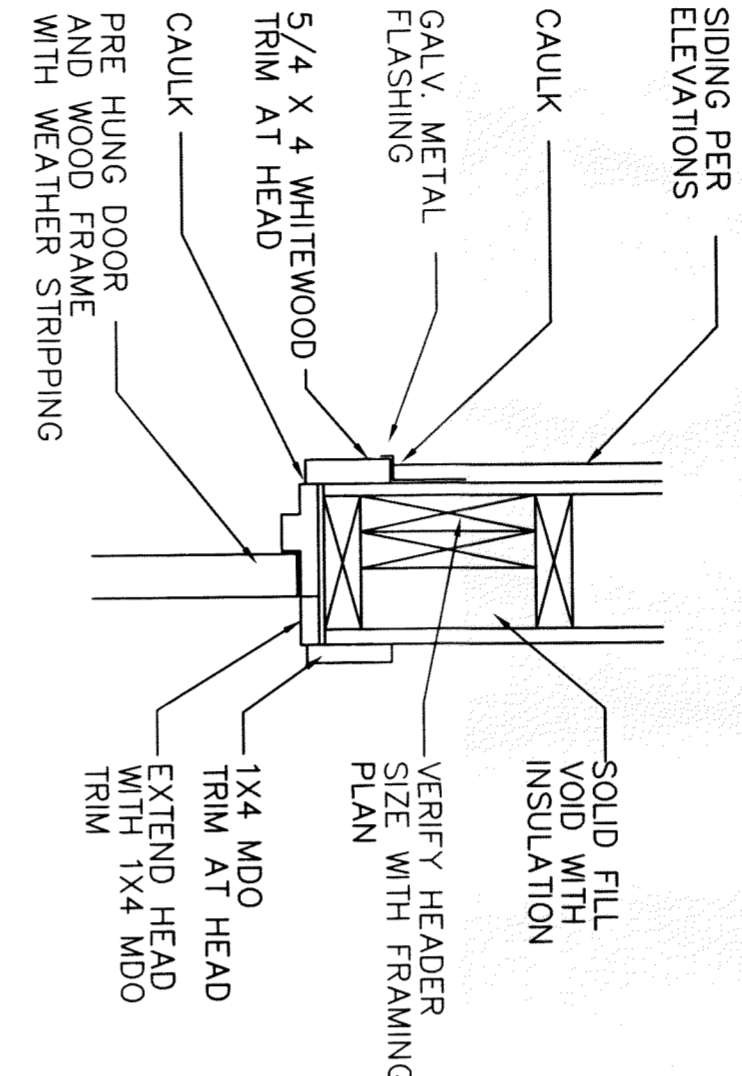


4 DOOR HEAD  
SCALE: 1" = 1'-0"

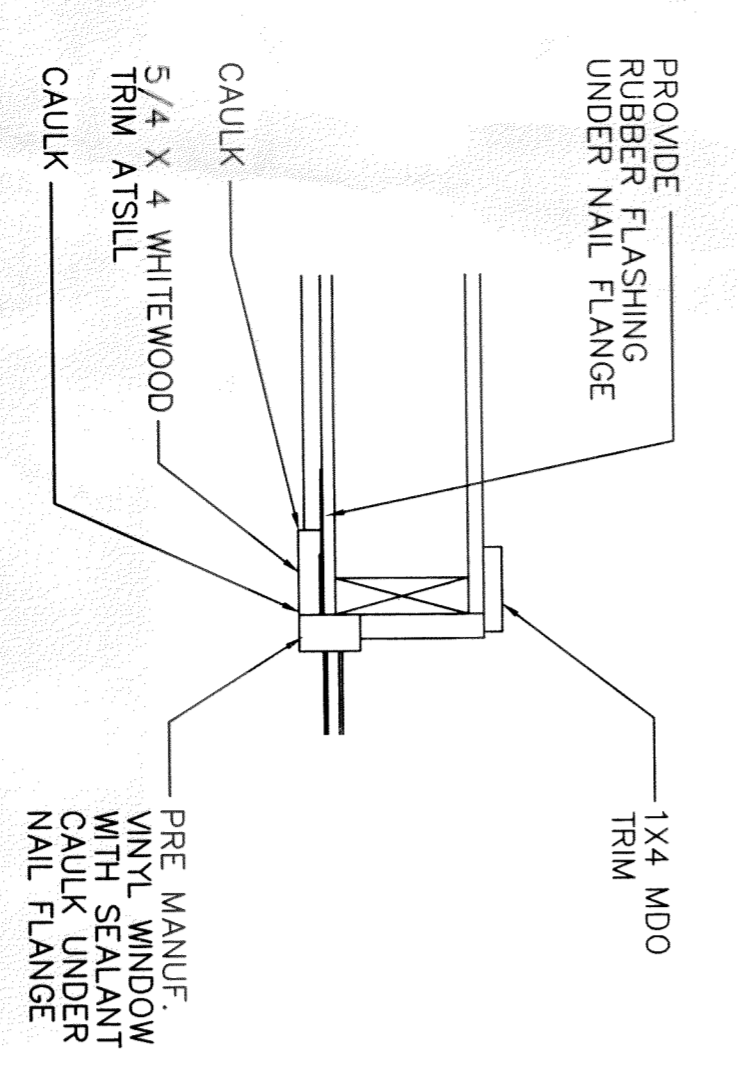


5 WINDOW JAMB  
SCALE: 1" = 1'-0"

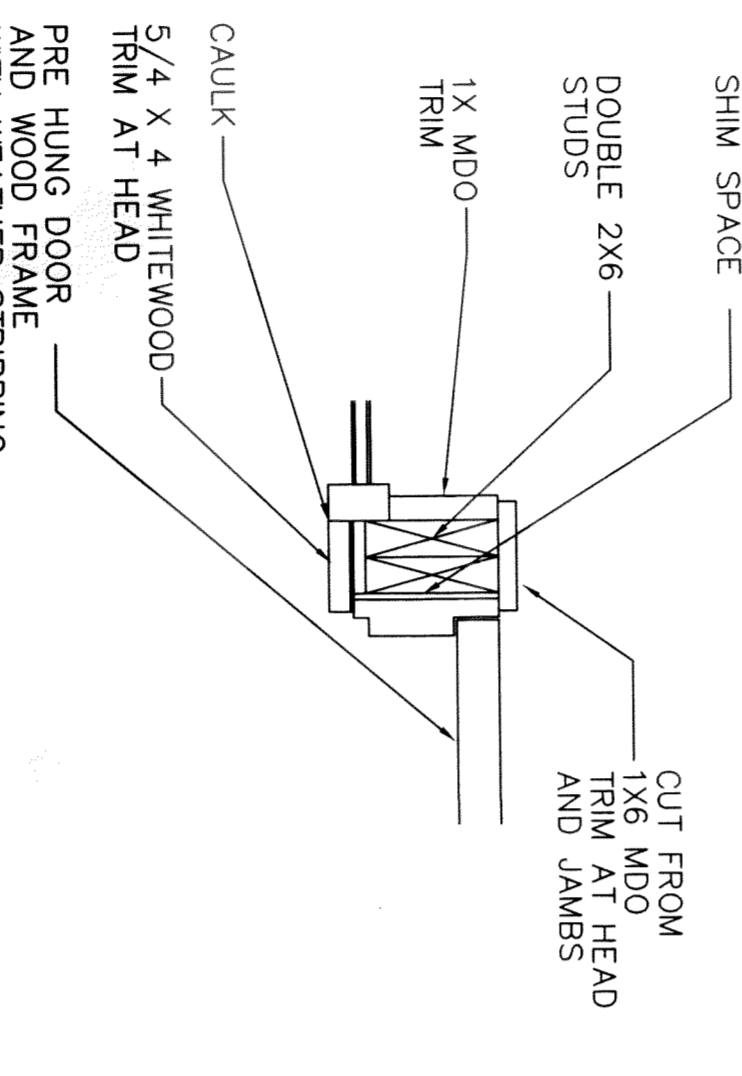


6 DOOR JAMB  
SCALE: 1" = 1'-0"

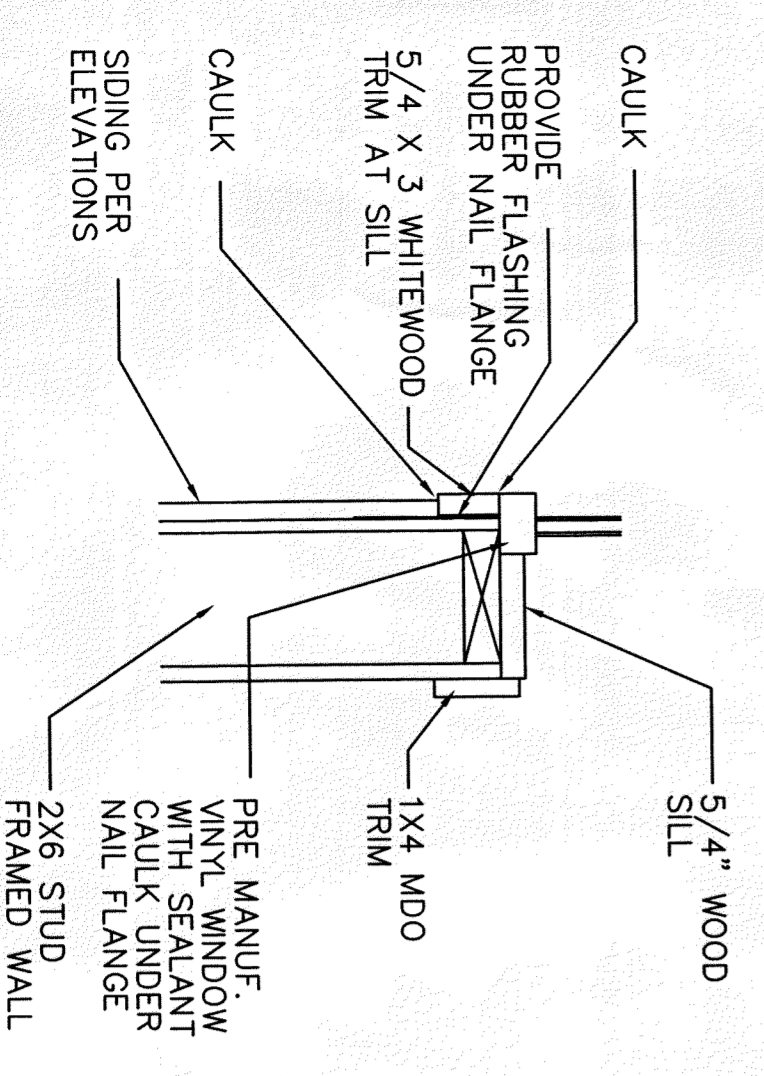


7 WINDOW SILL  
SCALE: 1" = 1'-0"

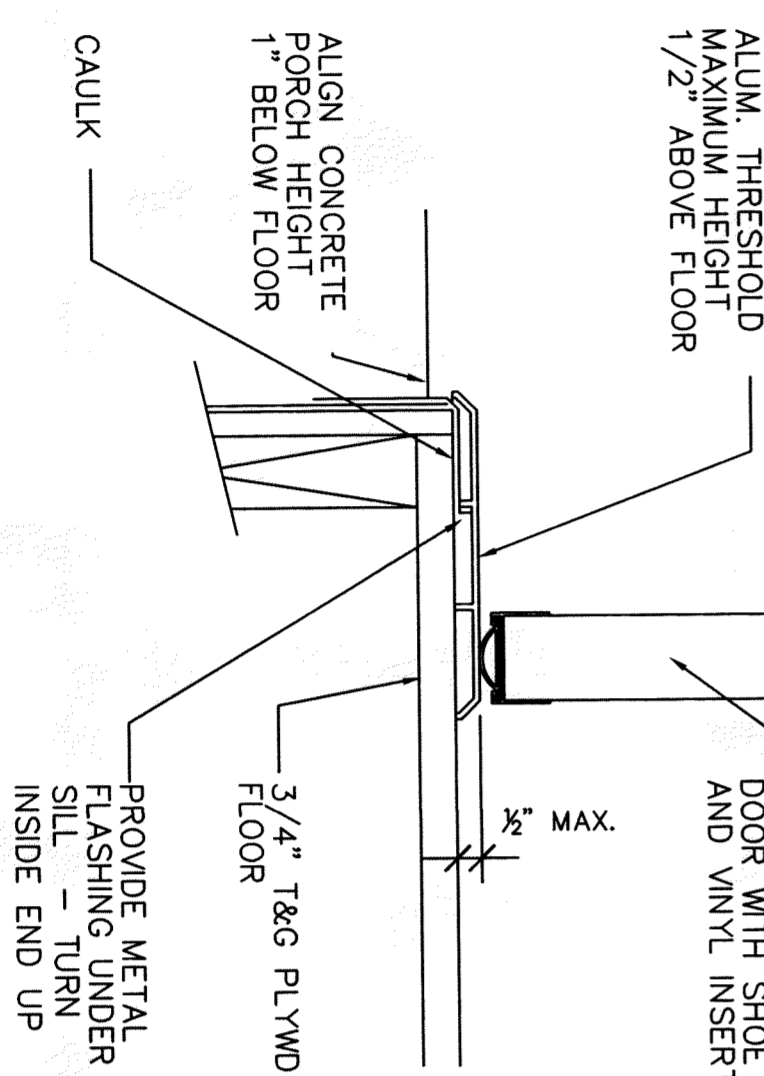


8 DOOR SILL  
SCALE: 3" = 1'-0"

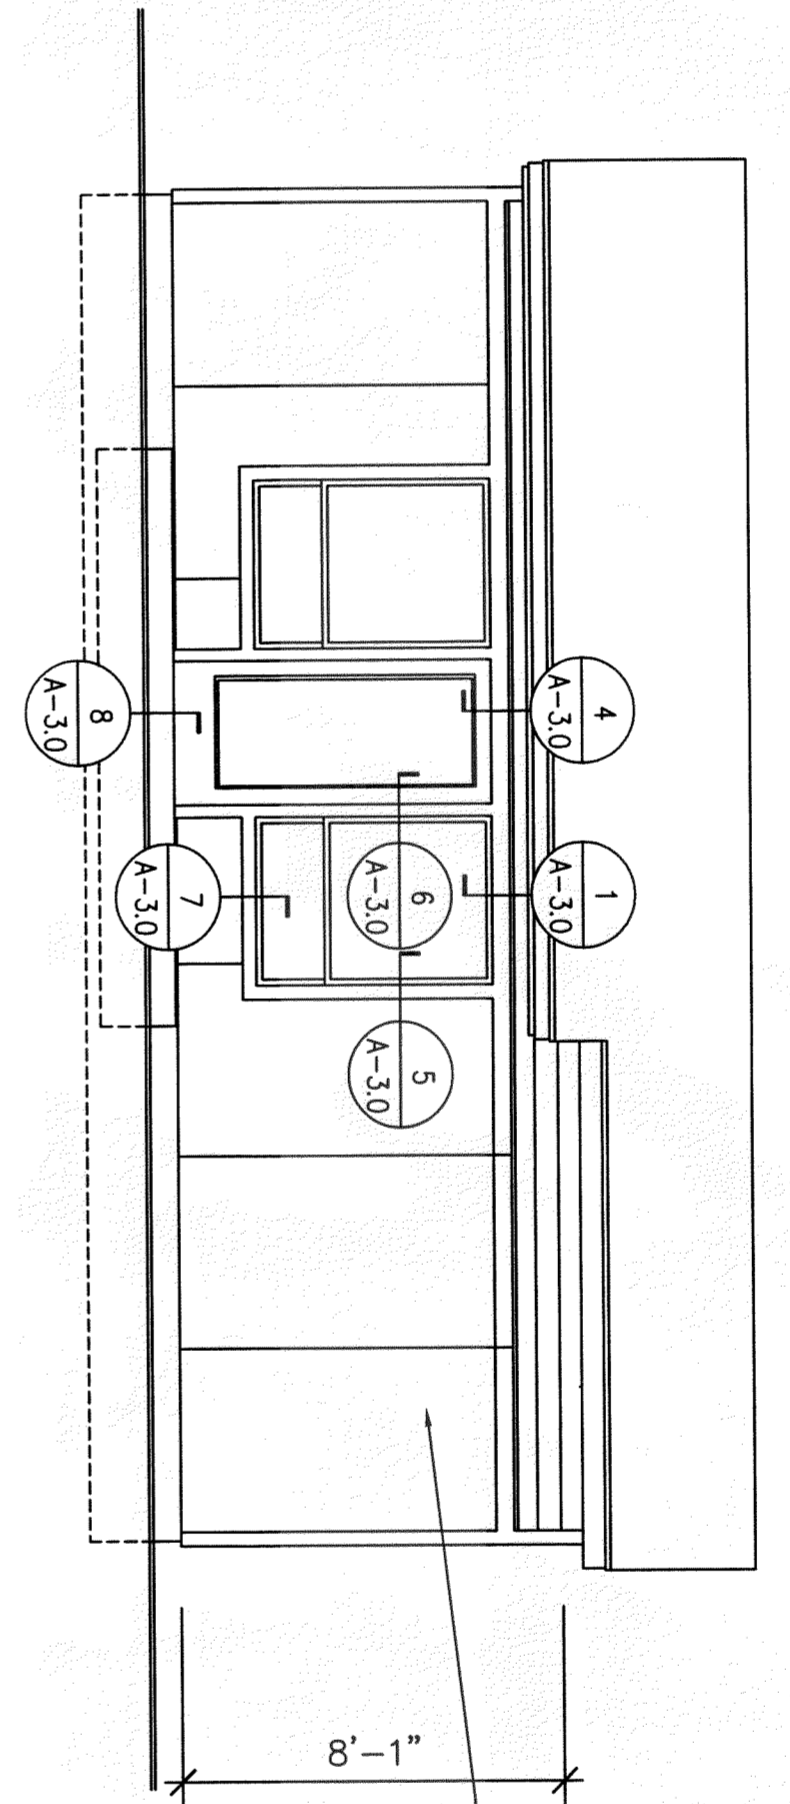


FRONT ELEVATION  
SCALE: 1/4" = 1'-0"

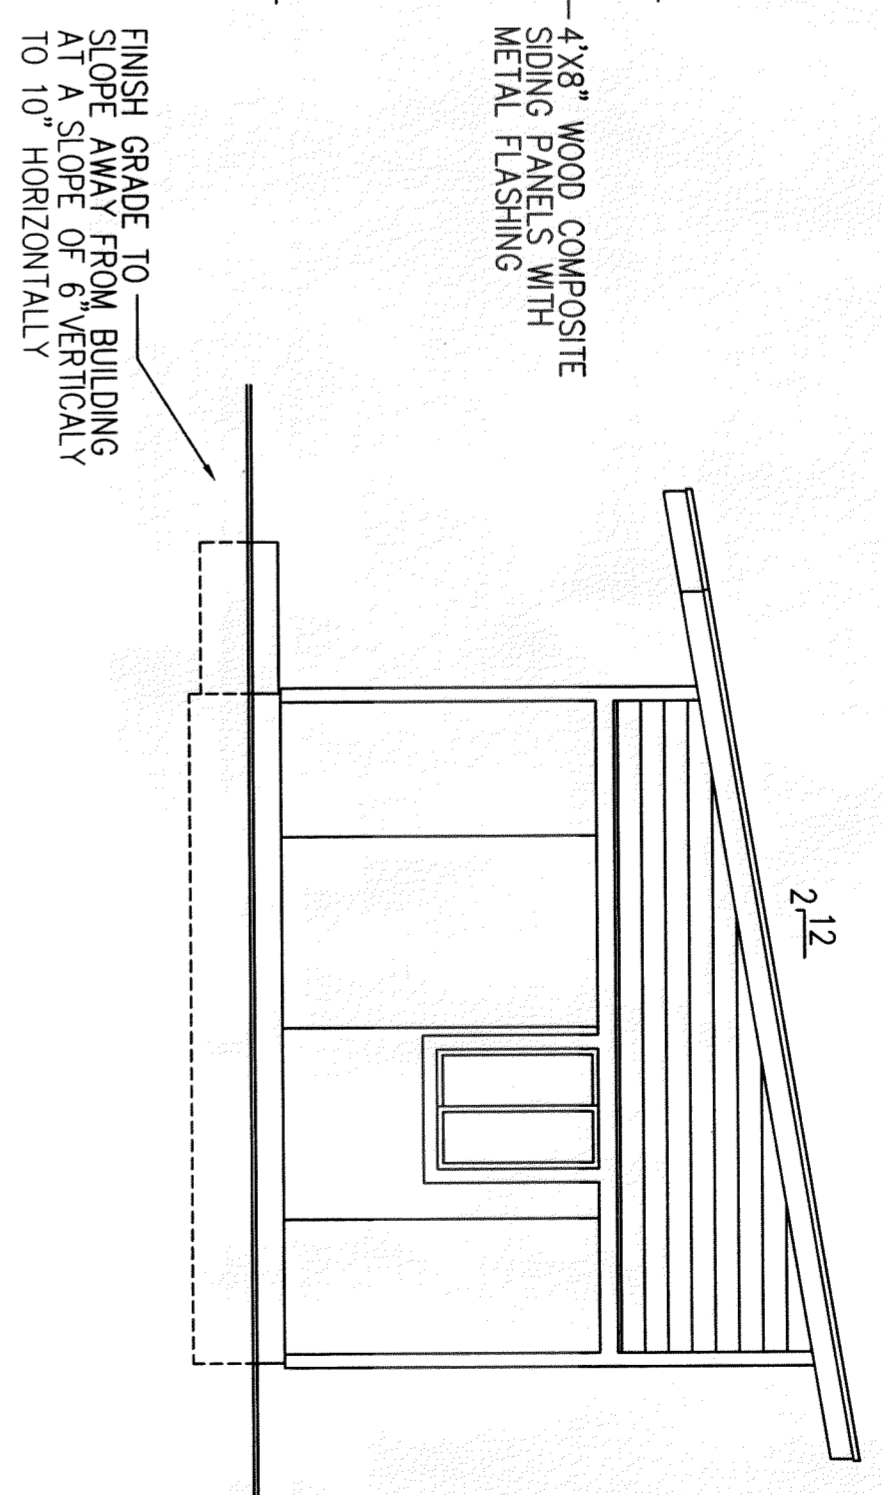

RIGHT ELEVATION  
SCALE: 1/4" = 1'-0"

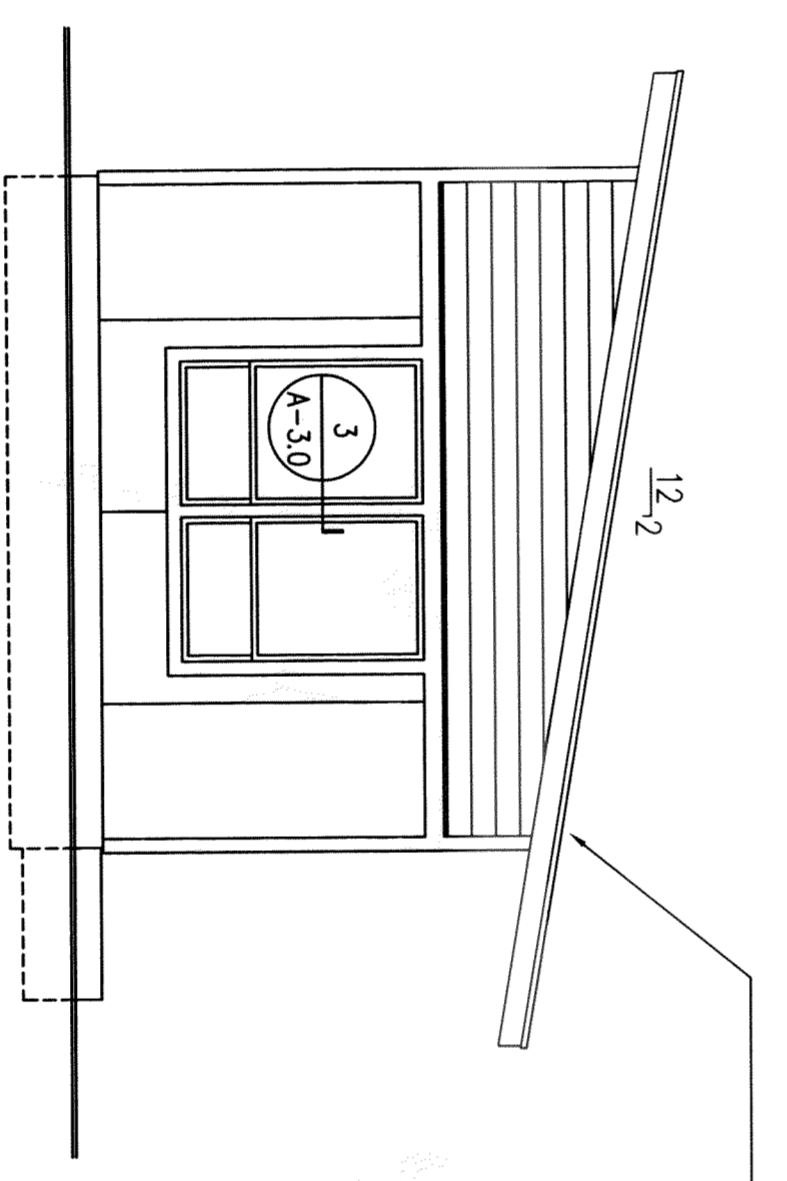

LEFT ELEVATION  
SCALE: 1/4" = 1'-0"

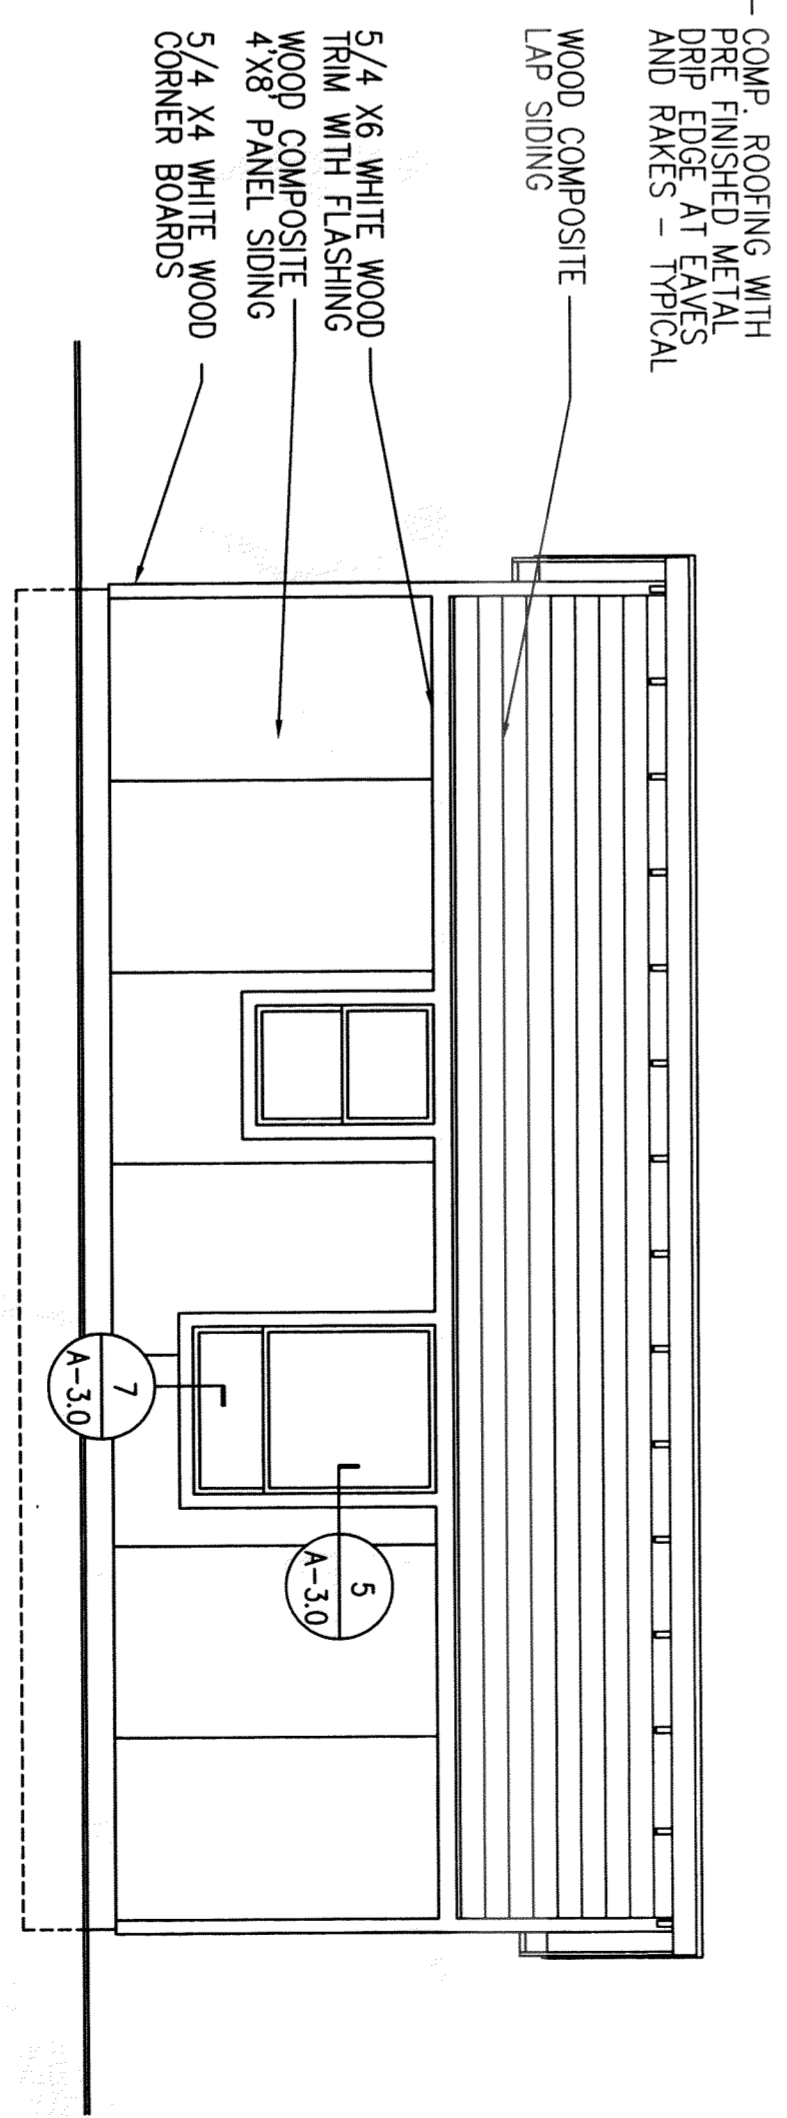

REAR ELEVATION  
SCALE: 1/4" = 1'-0"

ALL THESE DRAWINGS AND DESIGN IDEAS CONTAINS PROPRIETARY INFORMATION BELONGING TO THE CLALLAM COUNTY BUILDING DEPARTMENT. THESE DOCUMENTS MAY BE NEITHER WHOLLY NOR PARTIALLY DUPLICATED WITHOUT THE PRIOR WRITTEN PERMISSION OF THE CLALLAM COUNTY BUILDING DEPARTMENT.

DATE: 01/15/2020  
REVISED:

HOME OWNER AND SITE ADDRESS:  
PARCEL NUMBER:

CLALLAM COUNTY  
BASIC LIVING UNIT NO.2015-101A

A-2.0